

THIS PLAN IS COPYRIGHT PROTECTED AND THE SOLE PROPERTY OF DAGOL DESIGN GROUP. ANY UNAUTHORIZED COPIES OR DISTRIBUTION IS A VIOLATION OF FEDERAL COPYRIGHT LAW AND SUBJECT TO PROSECUTION UNDER THE GUIDELINES OF THE FEDERAL COPYRIGHT ACT.

Pyramid Builders
 Pyramid Builders, Inc.

PB - 3285-05

DRAWN BY: GENE G

START DATE: 3.1.04

REVISION HISTORY

1	March 24, 2005
2	
3	
4	
5	




4001 HAZARD
 HOUSTON, TX 77098
 PH. 713.447.2178
 FAX 713.621.8344

DRAWING ID:
 MAIN FLOOR

SCALE:
 22x34 @ 1/4"
 11x17 @ 1/8"

PAGE ID
A-3.0

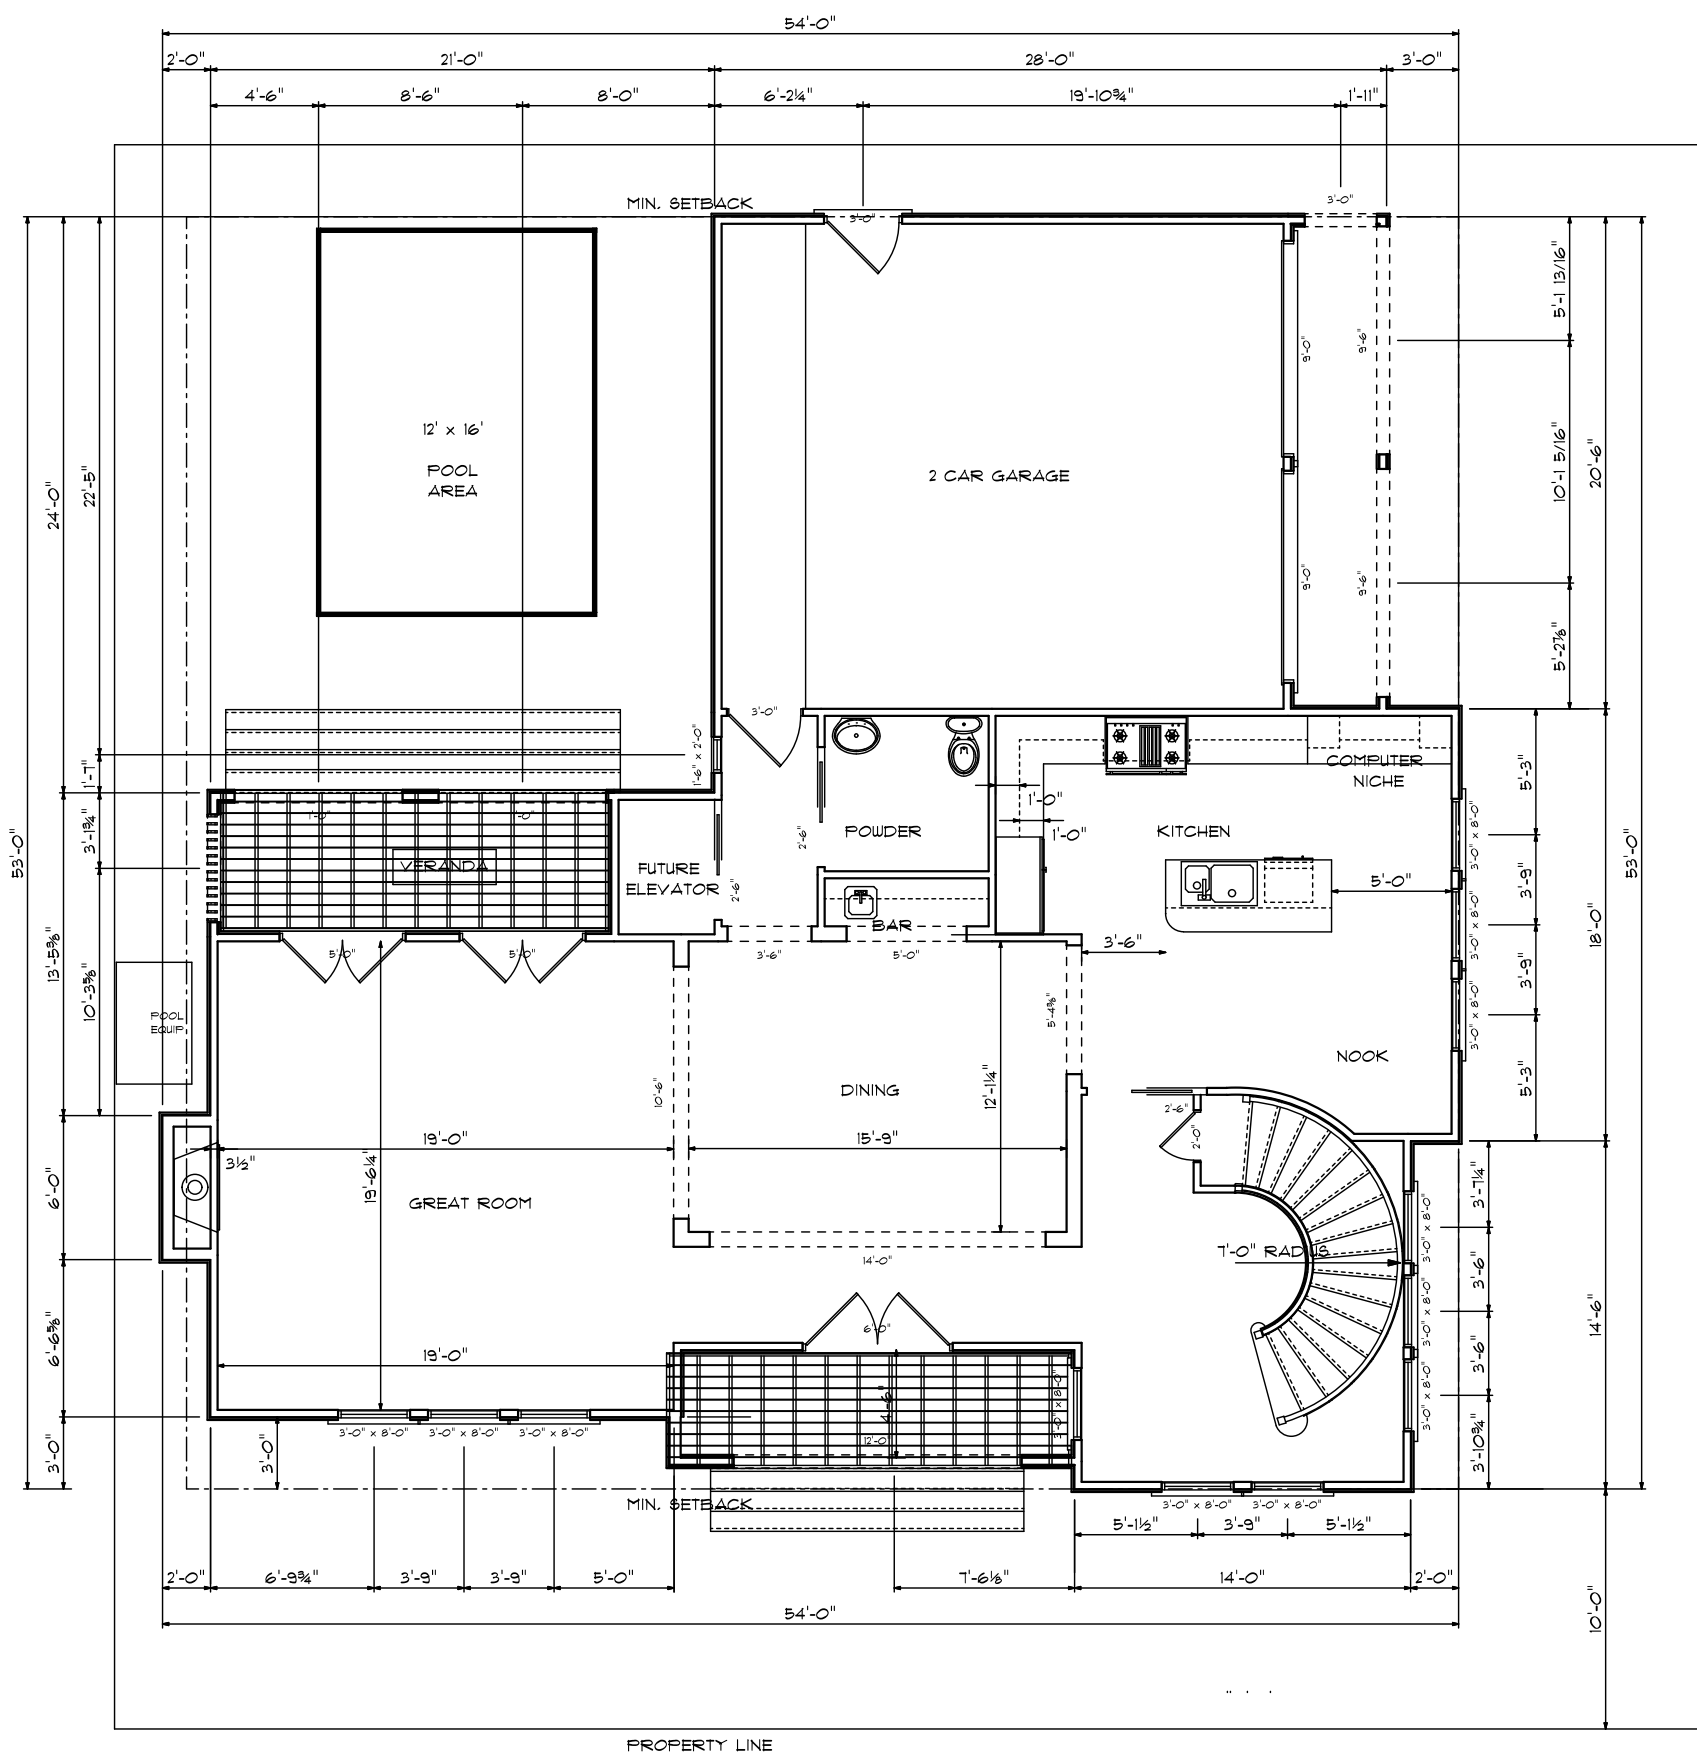

PROJECT SQUARE FOOTAGE:

TOTAL FOOTPRINT: 2,029 SQ.FT.
 FRONT PORCH: 59 SQ.FT.
 VERANDA: 129 SQ.FT.
 GARAGE SLAB: 500 SQ.FT.

LIVING AREA:

MAIN: 1,374 SQ.FT.
 UPPER: 1,911 SQ.FT.
 TOTAL: 3,285 SQ.FT.