



THIS PLAN IS COPYRIGHT PROTECTED AND THE SOLE PROPERTY OF DAGOL DESIGN GROUP. ANY UNAUTHORIZED COPIES OR DISTRIBUTION IS A VIOLATION OF FEDERAL COPYRIGHT LAW AND SUBJECT TO PROSECUTION UNDER THE GUIDELINES OF THE FEDERAL COPYRIGHT ACT.

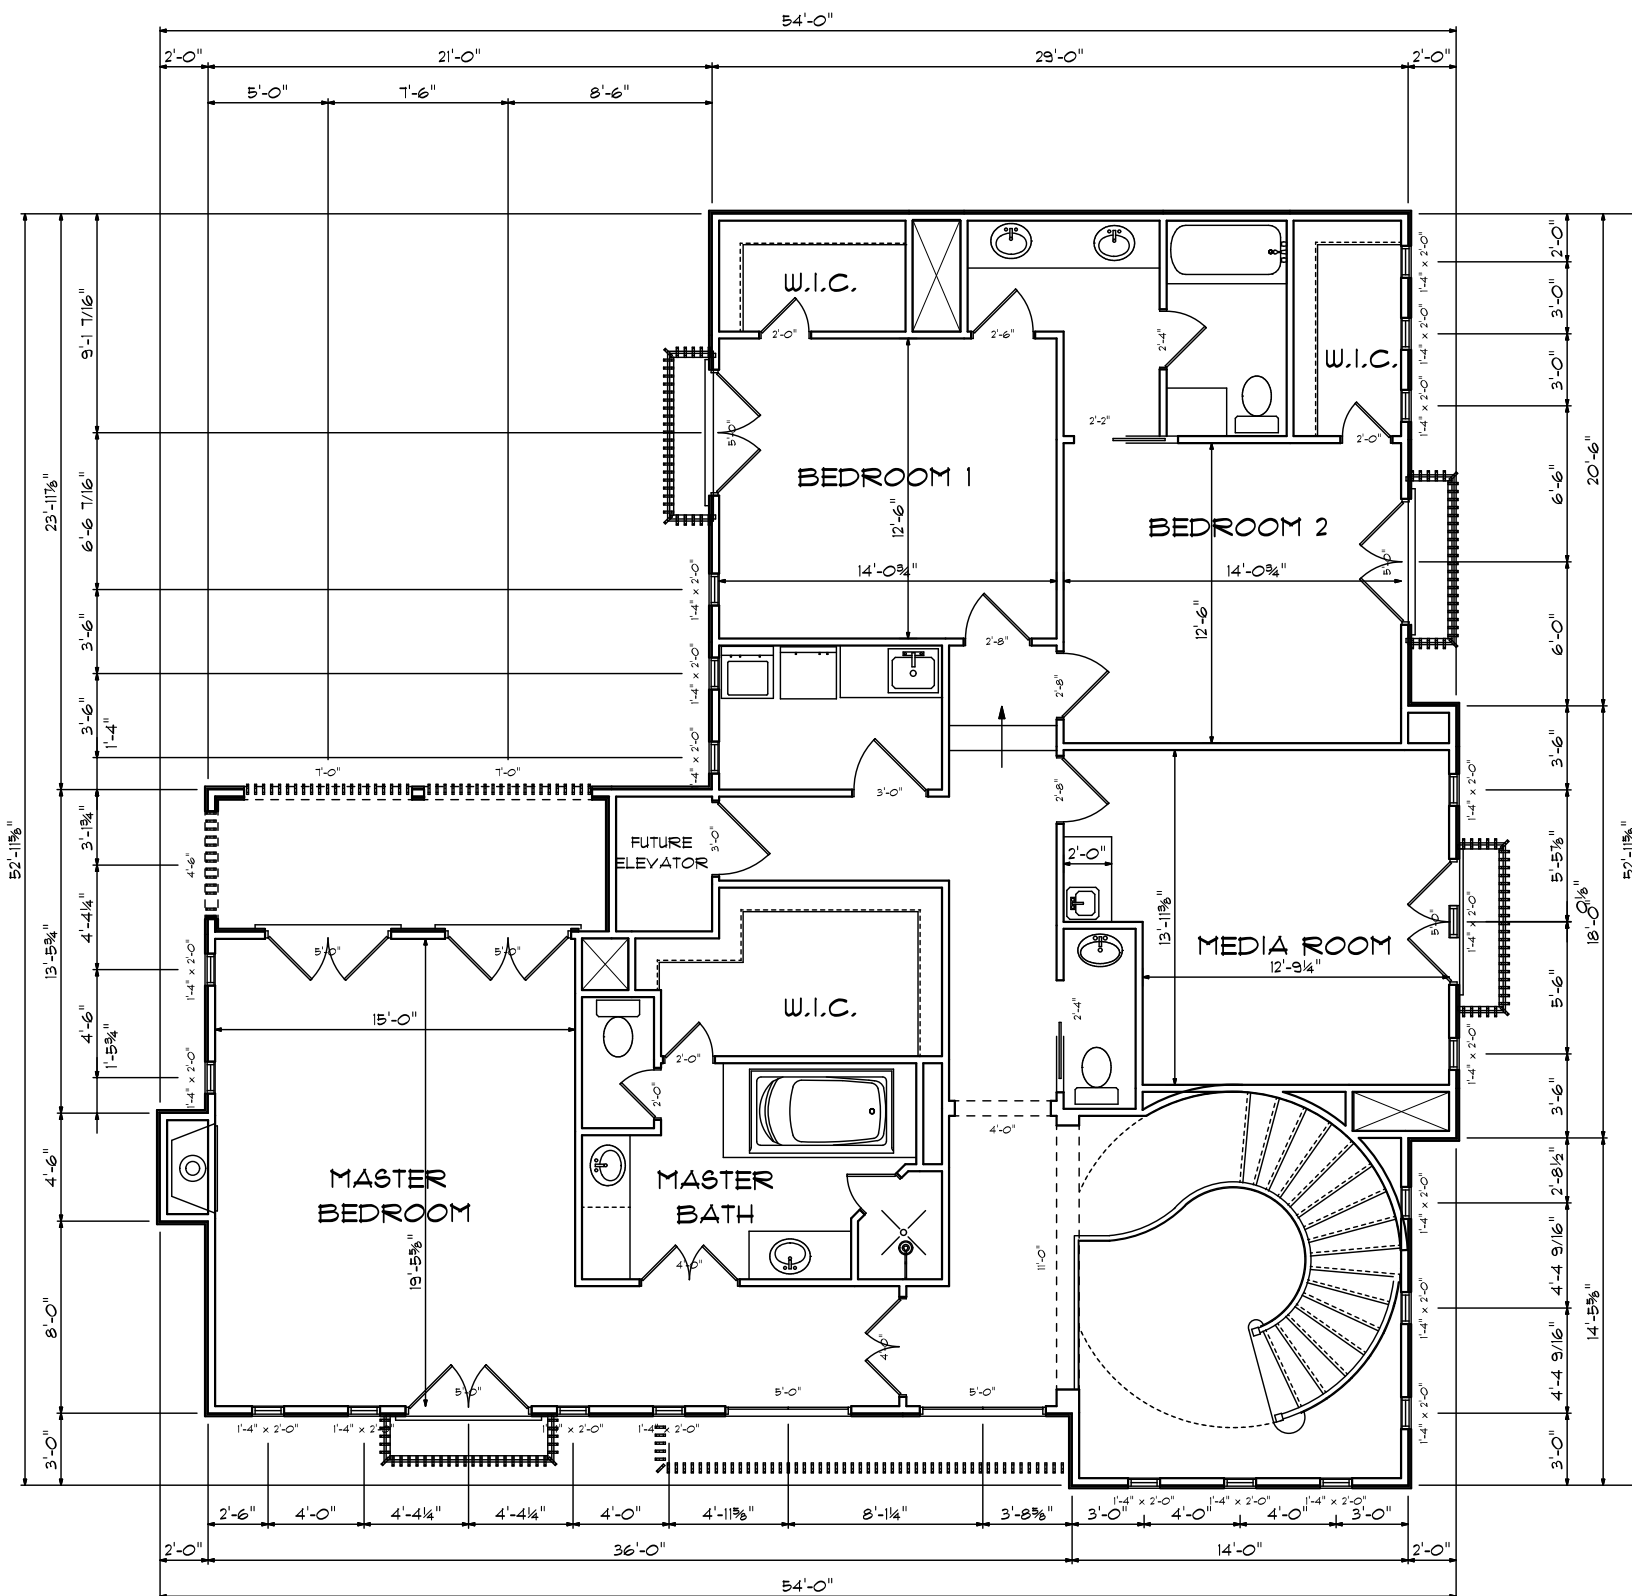

UPPER FLOOR

Pyramid Builders

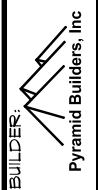

PB - 3285-05

DRAWN BY: GENE G

START DATE: 3.1.04

REVISION HISTORY

| | |
|---|----------------|
| 1 | March 24, 2005 |
| 2 | |
| 3 | |
| 4 | |
| 5 | |



4001 HAZARD
HOUSTON, TX 77098
PH. 713.447.2178
FAX 713.621.8344

DRAWING ID:
UPPER FLOOR

SCALE:
22x34 = 1/4"
11x17 = 1/8"

PAGE ID
A-4.0